




1 SECTION CUT @ G.L. "7" STAIR.

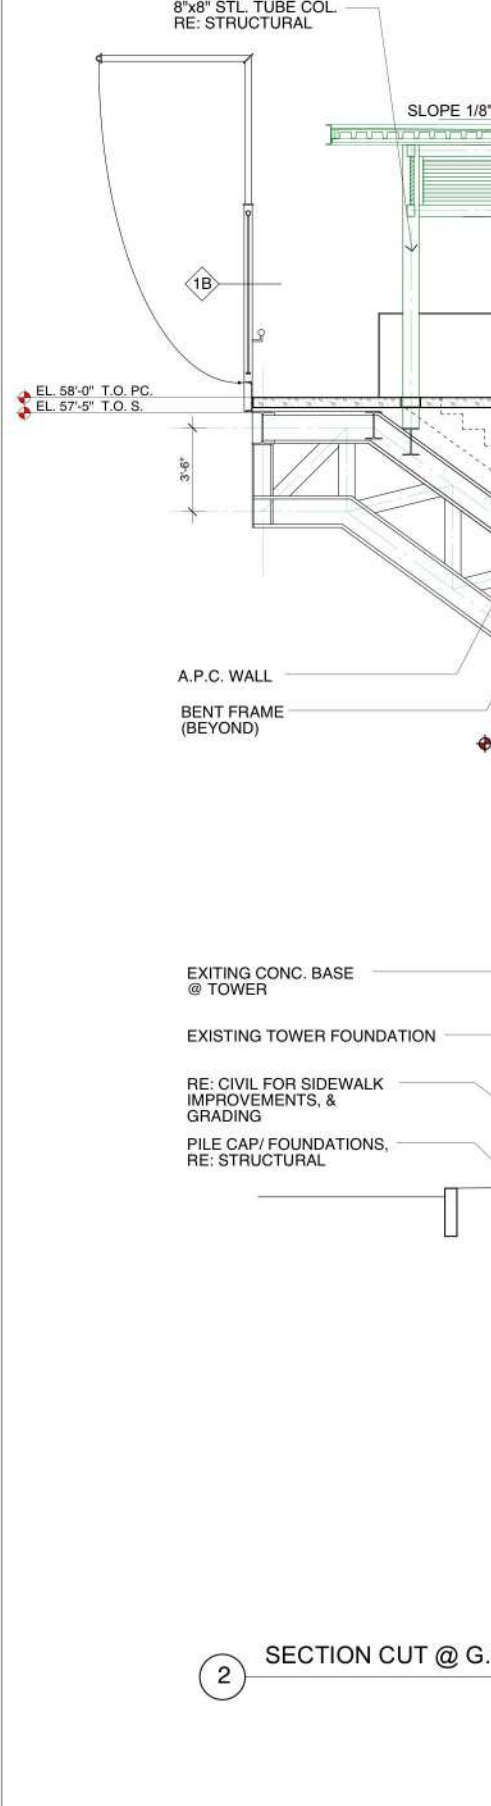

2 SECTION CUT @ G.L.

 

Owner:
BOSTON RED SOX BASEBALL CLUB
Project Architect:
D'AGOSTINO IZZO QUIRK ARCHITECTS, Inc.
Structural Engineer:
McNAMARA SALVIA INC.
Mechanical Engineer:
E & S CONSTRUCTION ENGINEERS, Inc.
Electrical Engineer:
B & R ELECTRICAL ENGINEERS, Inc.
Life Safety Consultant:
HOWE ENGINEERS
Graphic Artist:
DAVID ASHTON & ASSOCIATES
FOOD SERVICE:
ARAMARK CORPORATION

 

FENWAY
PROPOSED
GREEN MO